


## Design details for an apron slab and drainage

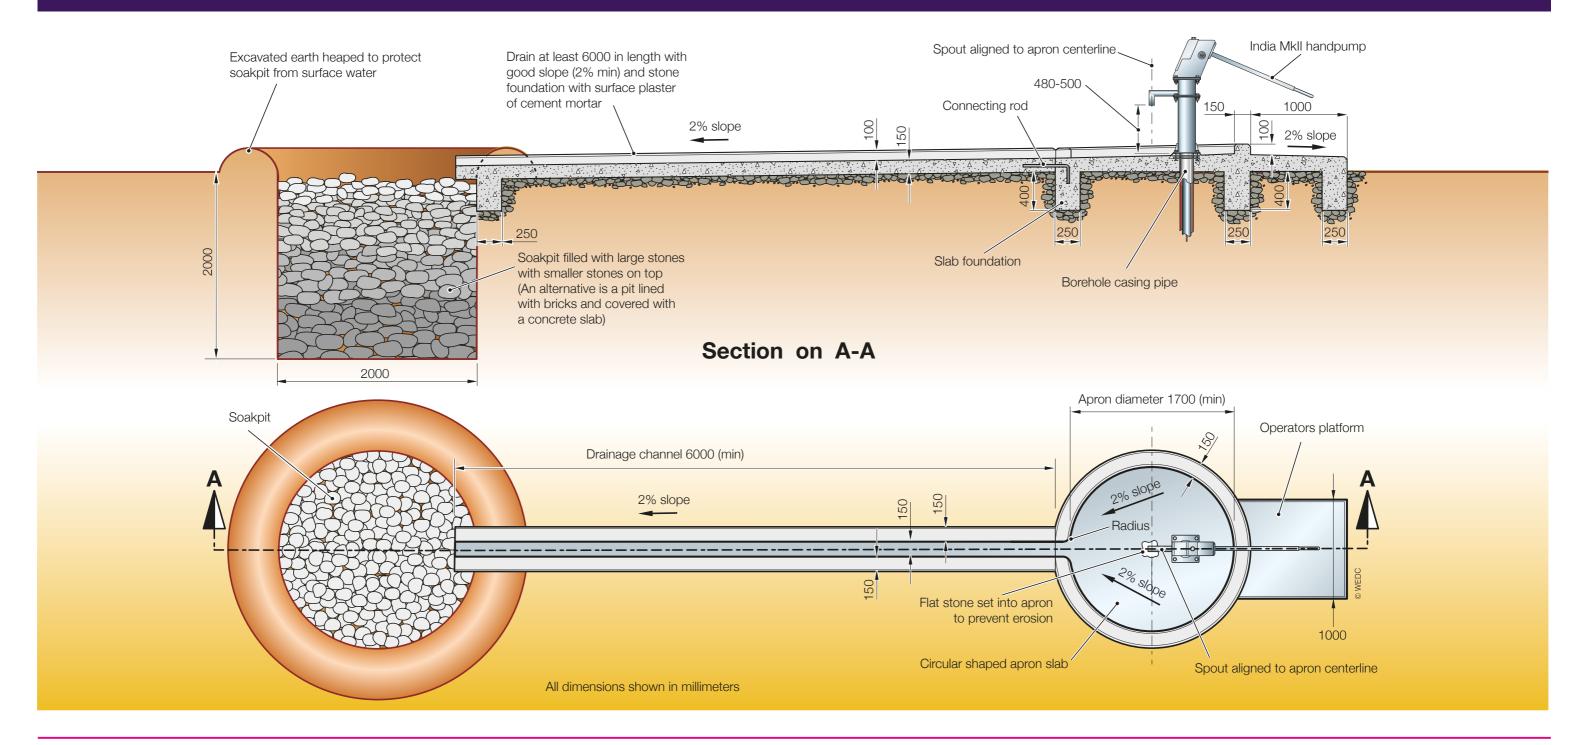



## **POSTER 58**

## Loughborough University